


Timber List - Holzliste - Materjali nimekiri

Wall/Ceiling/Roof	Part	Item #	Sort.#	Pcs.	W [mm]	H [mm]	L [mm]
GF W 1	Eaves boards - Traufenbretter - Räästalaud	HM 18x95 NK liist	1	2	18	95	3225
GF W 1	Gable boards - Giebelbretter - Viilulaud	HM 18x120 NK liist	2	2	18	120	5110
GF W 1	Eaves boards - Traufenbretter - Räästalaud	HM 18x120 NK liist	3	1	18	120	3243
GF W 1	Eaves boards - Traufenbretter - Räästalaud	HM 18x120 NK liist	4	1	18	120	3243
GF W 1	Eaves cover strips - Traufendeckleis ten - Räästakatteliist	HM 18x40 NK liist	5	2	18	40	3243
GF W 1	Gable cover boards - Giebeldeckleist e - Viilukattelaud	HM 18x40 NK liist	6	2	18	40	5085
GF W 1	Post_diagonal - diagonale - diagonaal	HM 120x120 TP	7	1	118	118	1205
GF W 1	Post_diagonal - diagonale - diagonaal	HM 120x120 TP	8	1	118	118	1183
GF W 1	Post_diagonal - diagonale - diagonaal	HM 120x120 TP	9	1	118	118	1205
GF W 1	Post	HM 120x120 TP	10	1	118	118	2317
GF W 1	Post_diagonal - diagonale - diagonaal	HM 120x120 TP	11	1	118	118	1182
GF W 2	Post_diagonal - diagonale - diagonaal	HM 120x120 TP	12	1	118	118	777
GF W 2	Post	HM 120x120 TP	13	1	118	118	2332
GF W 2	Post_diagonal - diagonale - diagonaal	HM 120x120 TP	14	1	118	118	777
GF W 2	Post	HM 120x120 TP	15	1	118	118	2332

Wall/Ceiling/Roof	Part	Item #	Sort.#	Pcs.	W [mm]	H [mm]	L [mm]
GF W 3	Post_diagonal - diagonale - diagonaal	HM 120x120 TP	16	1	118	118	1182
GF W 3	Post	HM 120x120 TP	17	1	118	118	2317
GF W 3	Post_diagonal - diagonale - diagonaal	HM 120x120 TP	18	1	118	118	1205
GF W 3	Post_diagonal - diagonale - diagonaal	HM 120x120 TP	19	1	118	118	1183
GF W 3	Post_diagonal - diagonale - diagonaal	HM 120x120 TP	20	1	118	118	1205
GF W 4	Post_diagonal - diagonale - diagonaal	HM 120x120 TP	21	1	118	118	732
GF W 4	Post	HM 120x120 TP	22	1	118	118	2300
GF W 4	Post_diagonal - diagonale - diagonaal	HM 120x120 TP	23	1	118	118	732
GF W 4	Post	HM 120x120 TP	24	1	118	118	2300
GF W 5	Post_diagonal - diagonale - diagonaal	HM 120x120 TP	25	1	118	118	755
GF W 5	Post_diagonal - diagonale - diagonaal	HM 120x120 TP	26	1	118	118	755
R S 1	Bottom Plate - Pfetten - Pärlin	HM 80x200 OST LP	100	2	80	200	6450
R S 1	Bottom Plate - Pfetten - Pärlin	HM 80x200 OST LP	101	1	80	200	6450
R S 1	Rafter - Sparren - Sarikas	HM 44x145 NK	102	11	44	145	5092
R S 1	Rafter - Sparren - Sarikas	HM 44x145 NK	103	2	44	145	5092
R S 1	Roof boards - Dachbretter - katuselauad	HM 18x113 punn	104		18	113	330.0 lfm/rm/jm

Fasteners - Befestigungselemente - Kinnitusvahendid


Wall/ceiling/Roof	Design.	Order #	Pieces	Dm [mm]	L [mm]
	Adjustable post support bracket - Höhenverstellbar U-Stützenschuh - Reguleeritav betoonihark tallaga M20	KV BH M20 TALLAGA	6		
	Washer - U-Scheibe - Seib M10 Ø30	KV SEIB M10x30	12	30,0	10
	Lag bolts - Sechskant Holzschrauben - Võtmekruvi M10x50	KV VK M10x50	12	10,0	50
	Screw - Schrauben - Kruvi 5x42	KV KR 5.0x42	24	5,0	42
	Screws - Schrauben - Kruvi 3.5x45 C3	KV KR PP 3.5x45 C3	105	3,5	45
	Dowel - Dübel-Tüübel M12	KV tüübel D12	4	12,0	1000
	Screw - Schrauben - Kruvi 5x70	KV KR PP 5.0x70	70	5,0	70
	Screw - Schrauben - Kruvi 6x180	KV KR PP 6.0x180	40	6,0	180
	Galvanized square nail - Vierkantnagel feuerverzinkt - nelikantnael 2.3x50	KV nael 2.3x50 KZN	1200	2,3	50

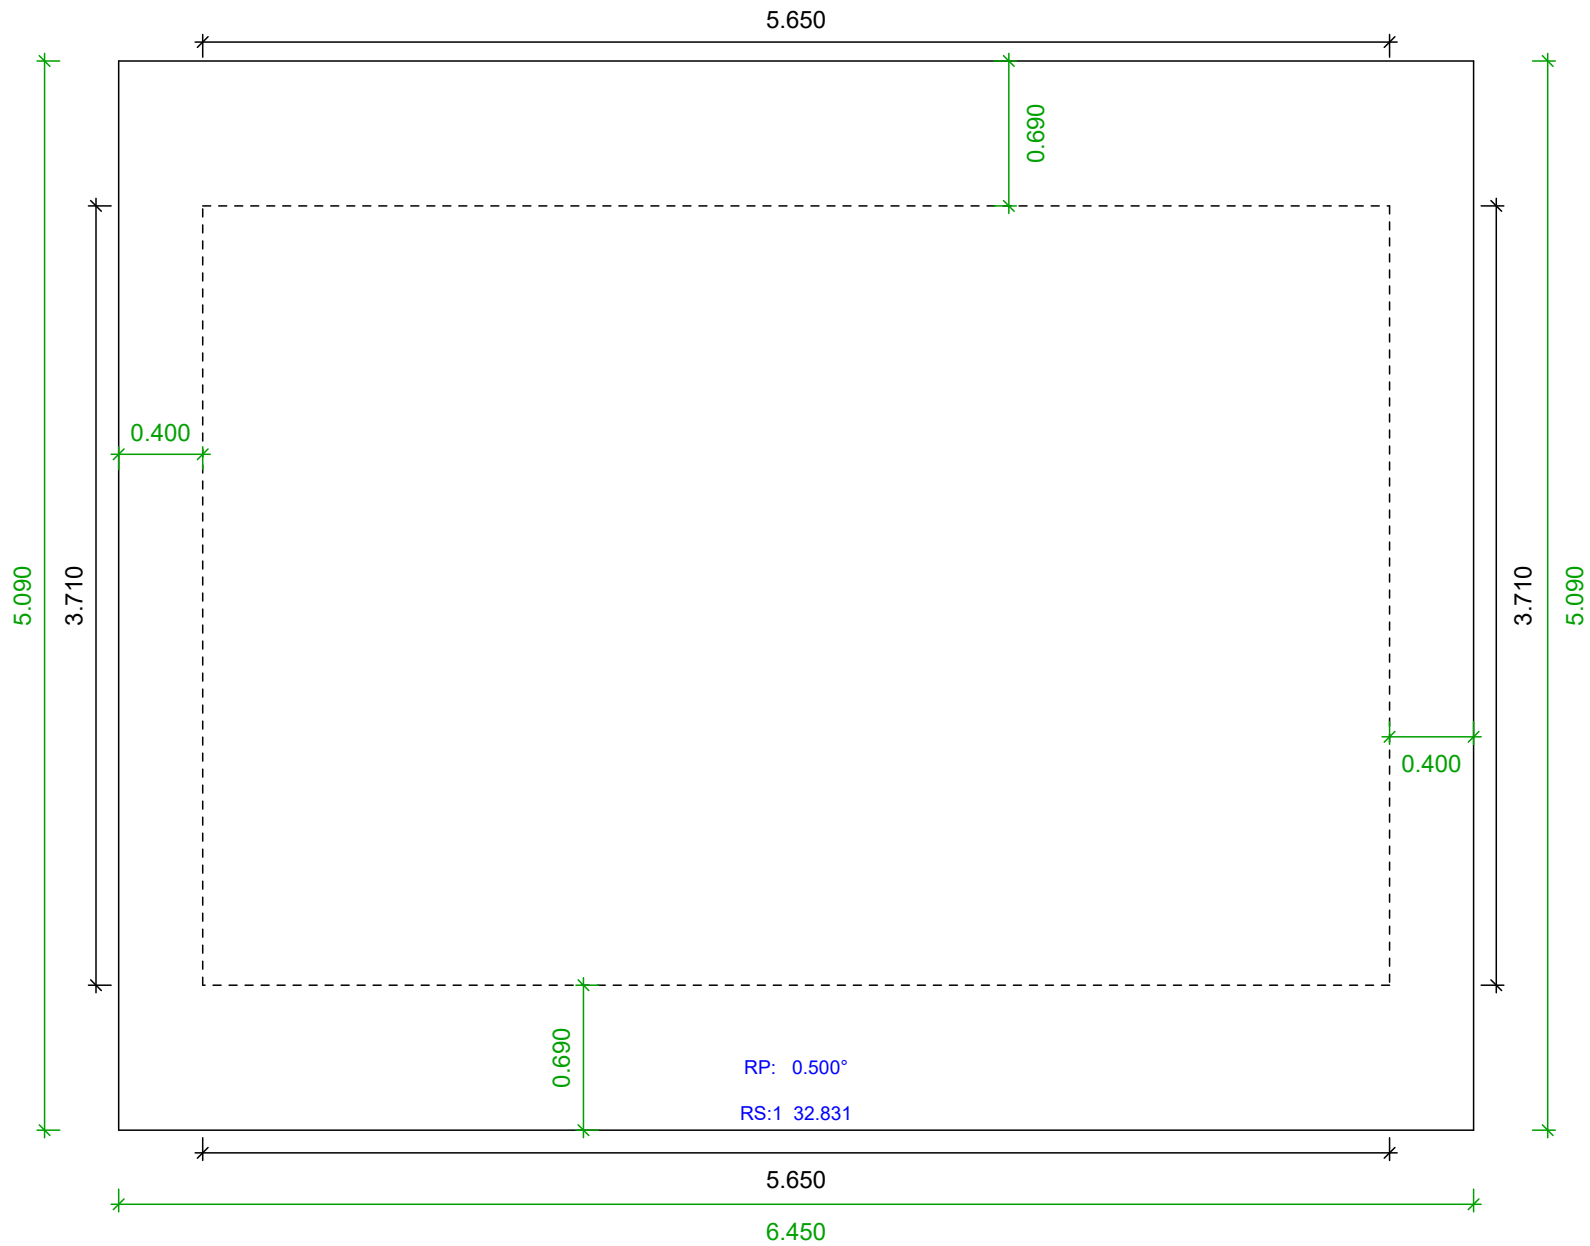

Roof layout drawing:	Slice -1
Total area:	32.831 m²
Scale:	1 : 36

RS= Roof side	
RP= Angle of roof pitch	

Project nr: VS00_0070
Date: 29.11.2024

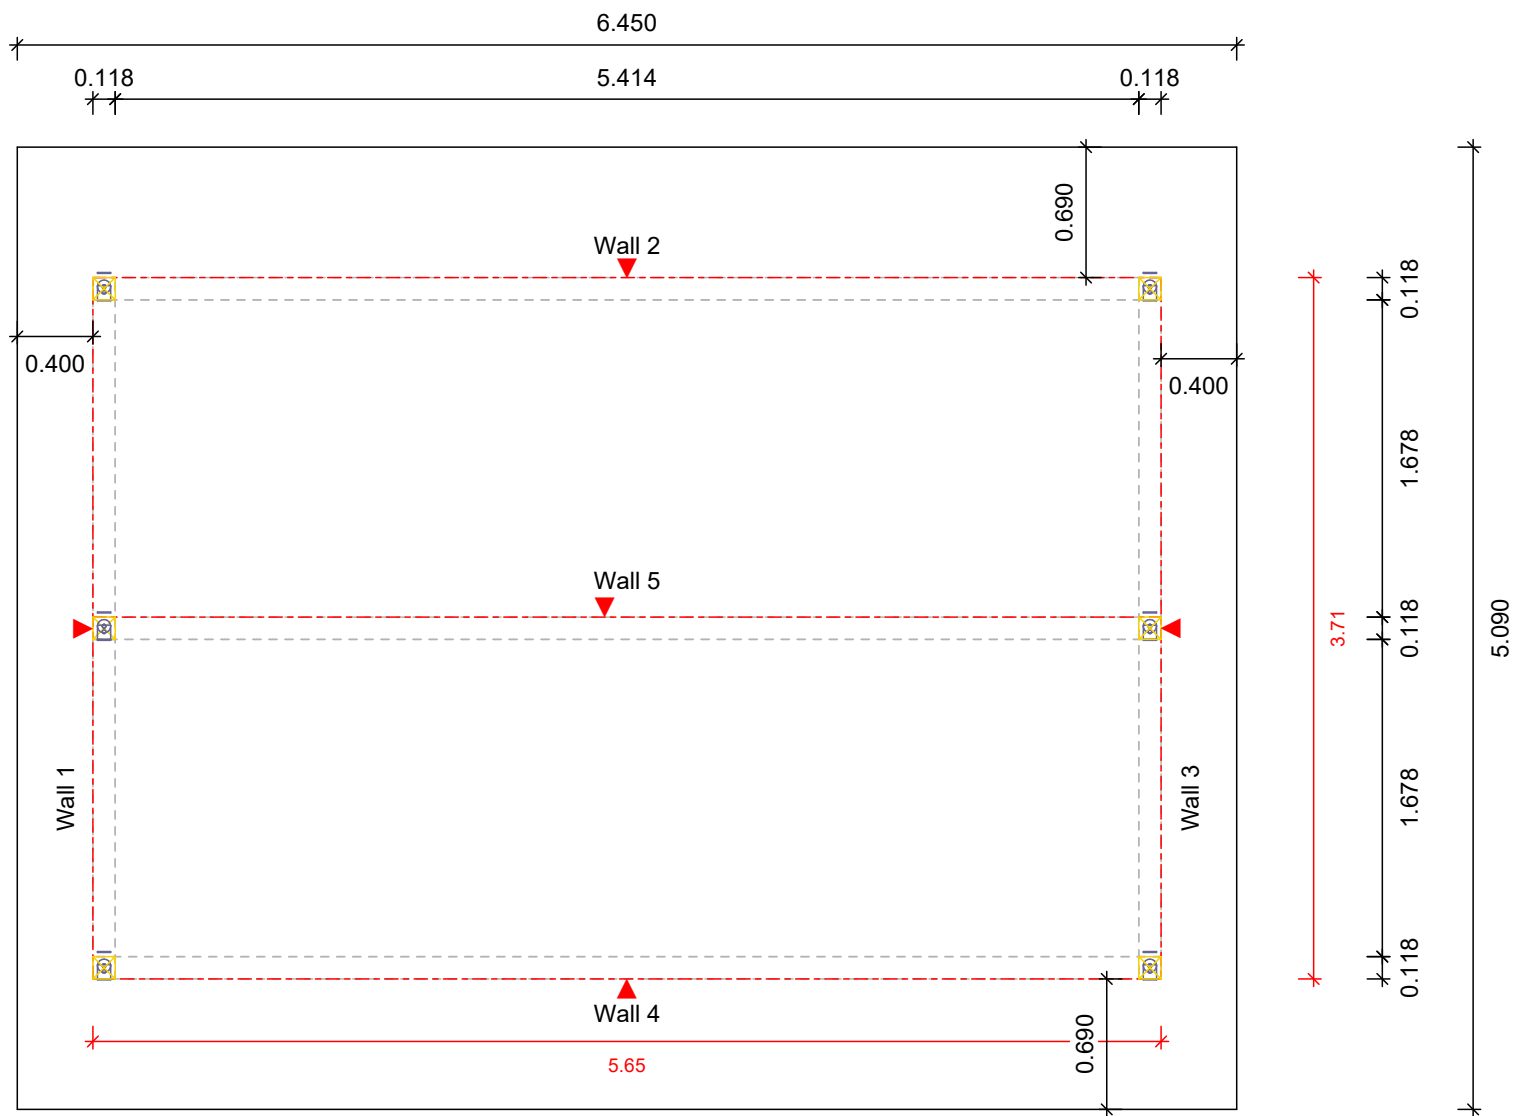


GF 0

Section height: 0.000

Scale: 1 : 40


Project nr: VS00_0070

Date: 29.11.2024

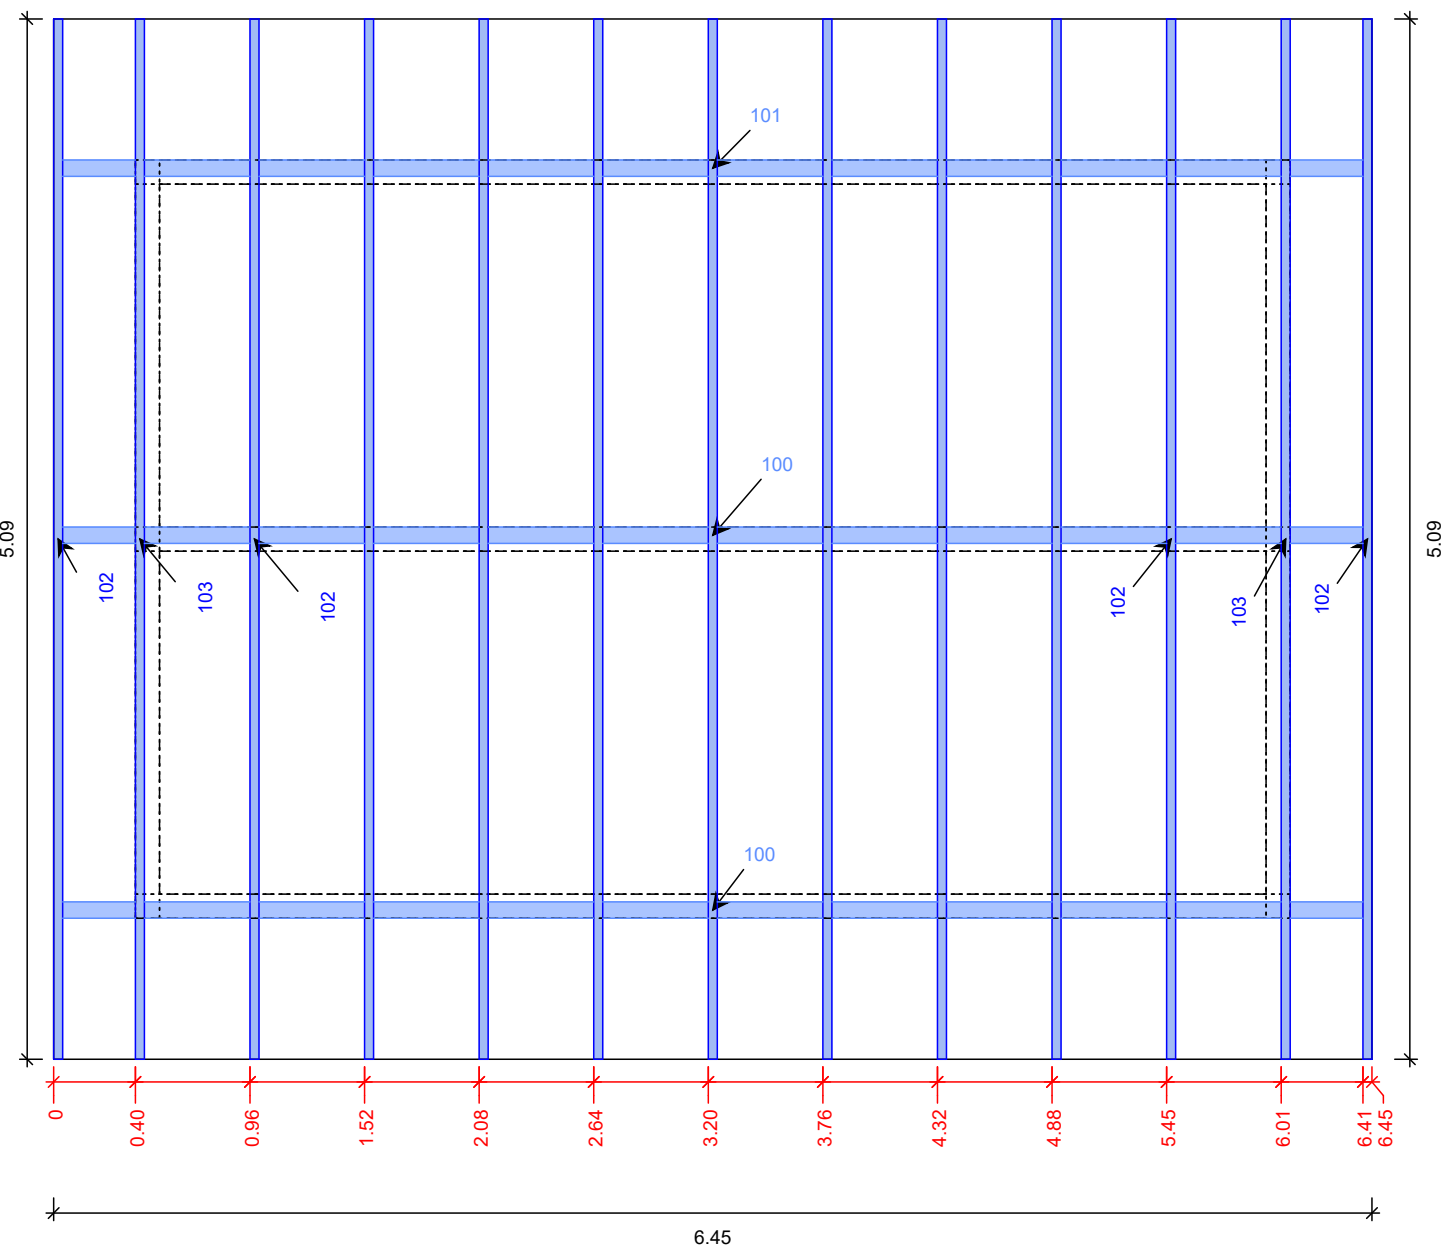


Sorting number	
Scale:	1 : 37

Project nr: VS00_0070
Date: 29.11.2024

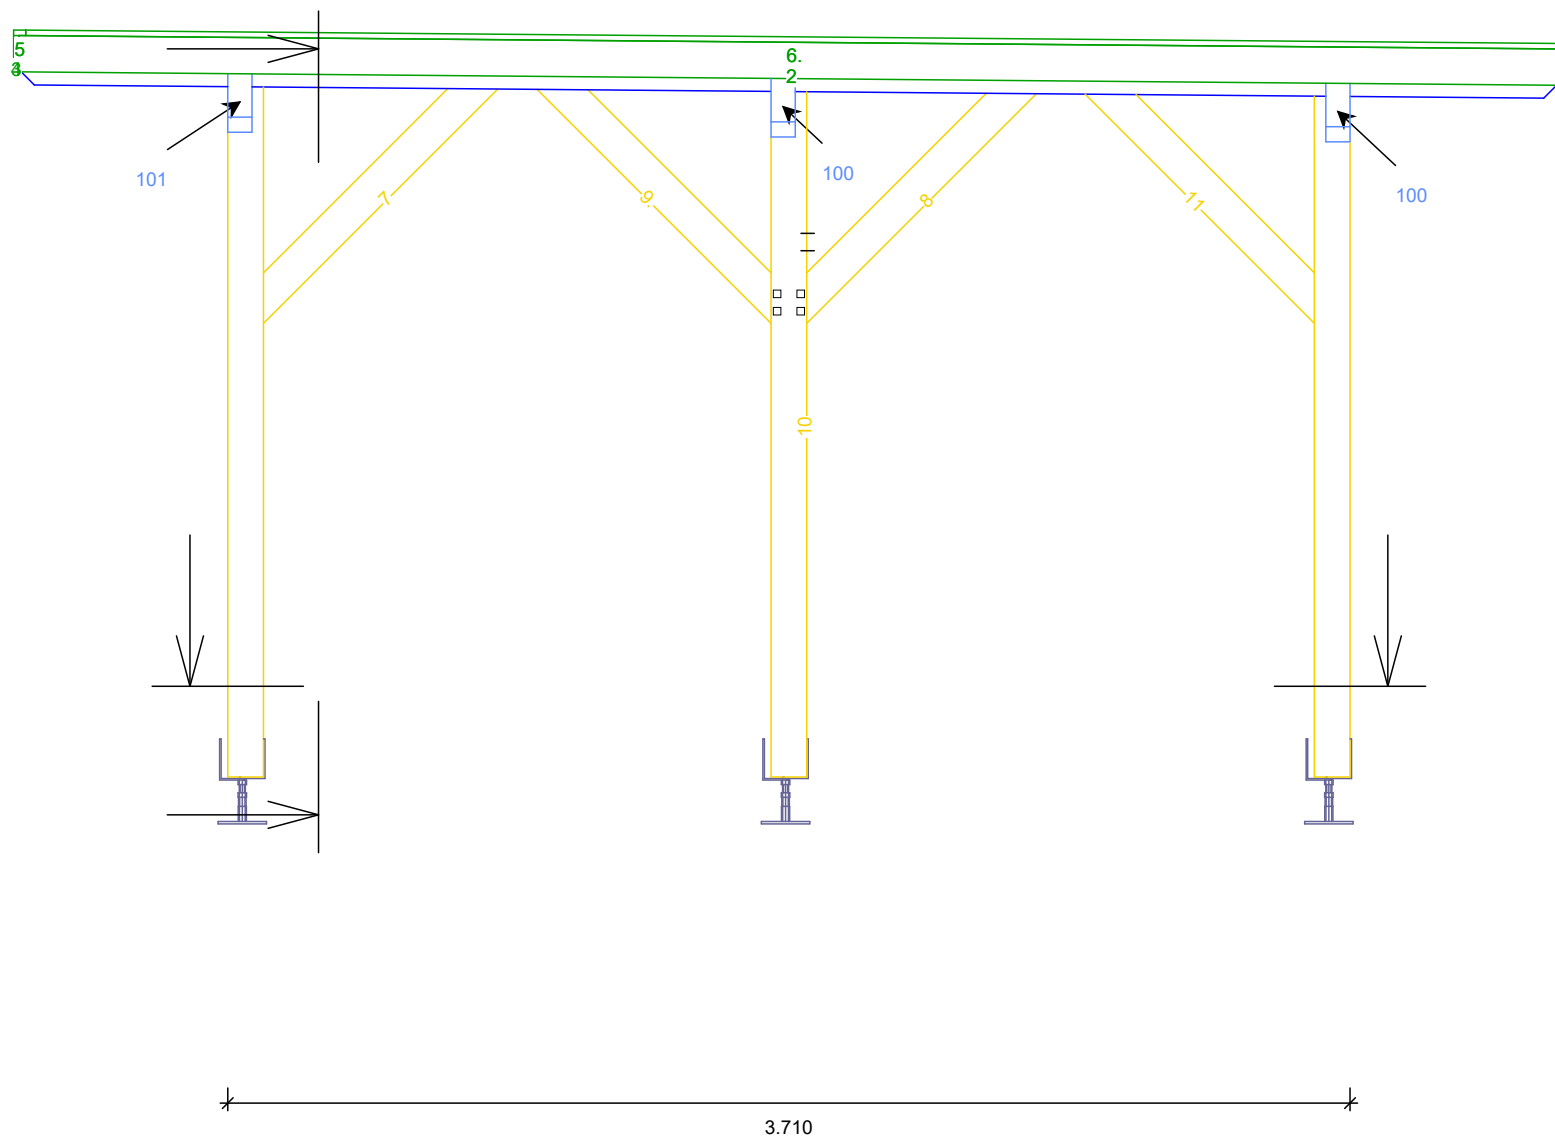


GF 0 Wall 1	
Group :	-1, 0
Sorting number	
Scale:	1 : 25

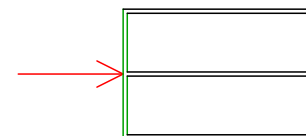

Project nr: VS00_0070

Date: 29.11.2024


GF 0 Wall 2	
Group :	-1, 0
Sorting number	
Scale:	1 : 31

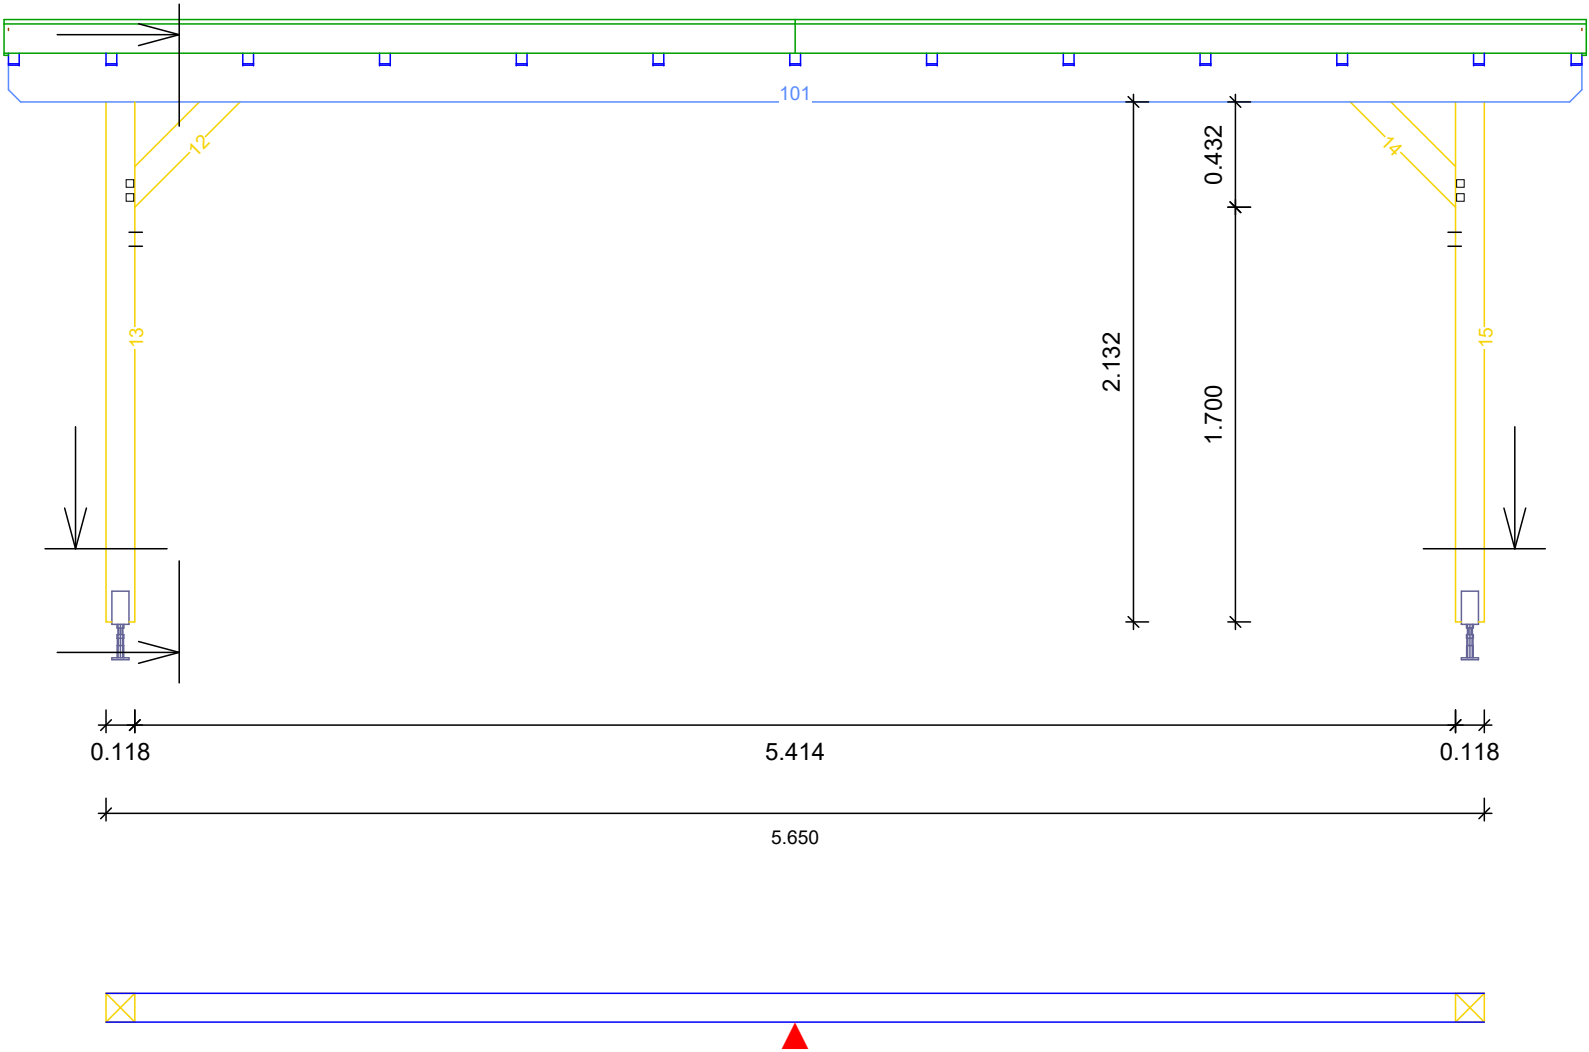

Project nr: VS00_0070


Date: 29.11.2024

GF 0 Wall 3	
Group :	-1, 0
Sorting number	
Scale:	1 : 25


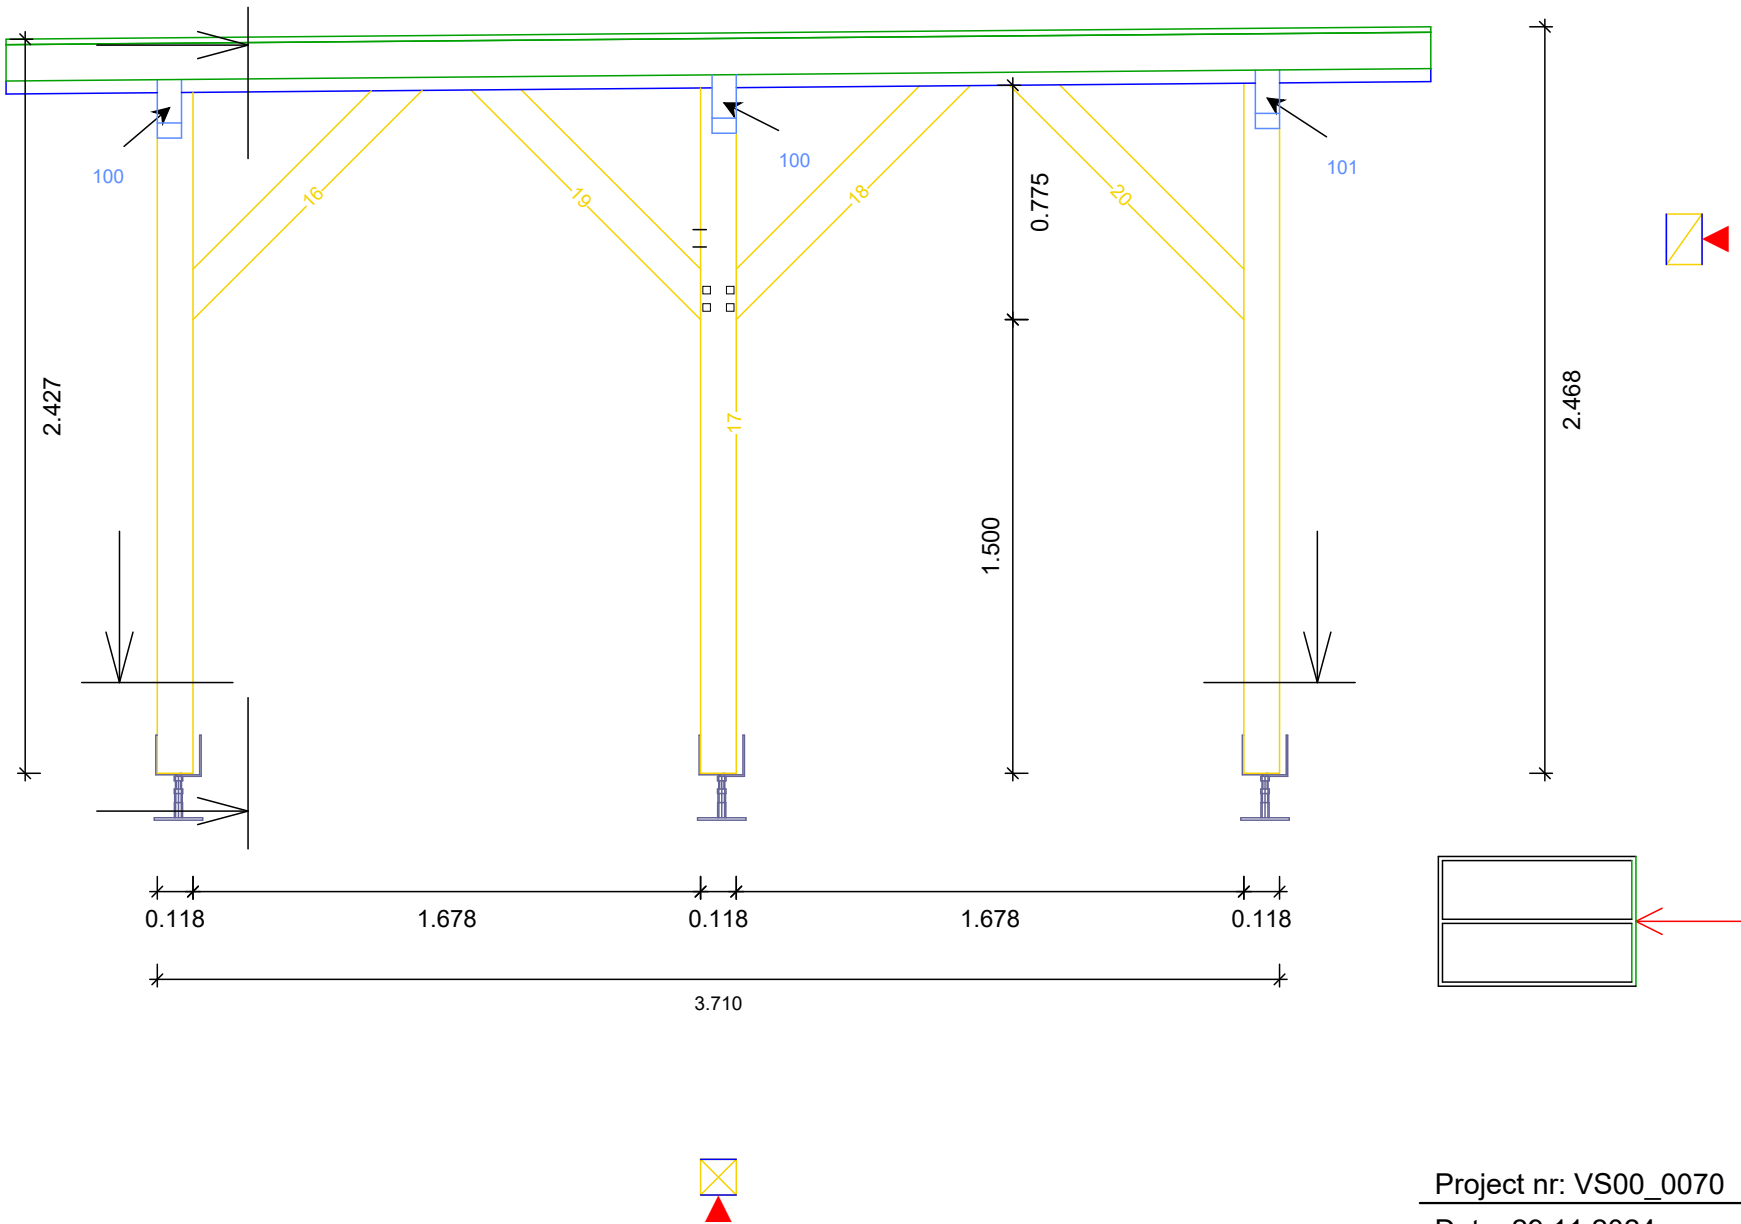


Project nr: VS00_0070
Date: 29.11.2024

GF 0 Wall 4	
Group :	-1, 0
Sorting number	
Scale:	1 : 31

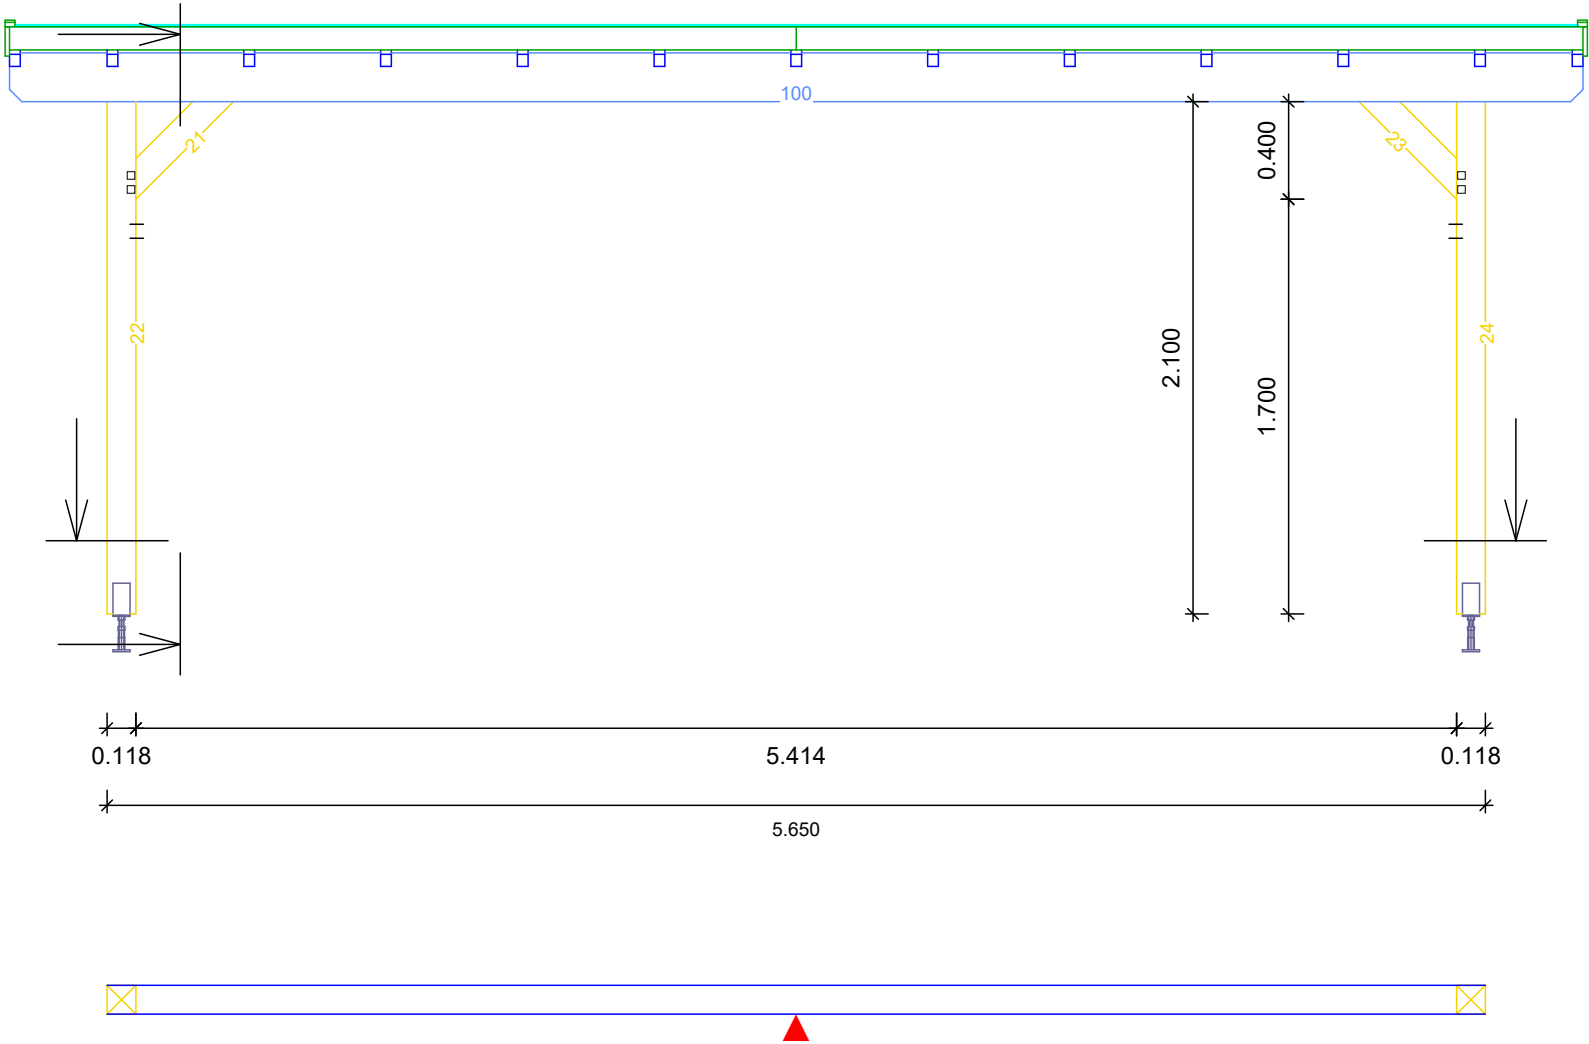


GF 0 Wall 5	
Group :	-1, 0
Sorting number	
Scale:	1 : 30

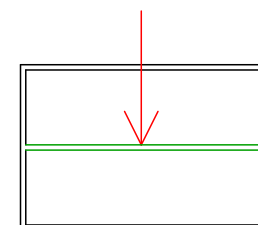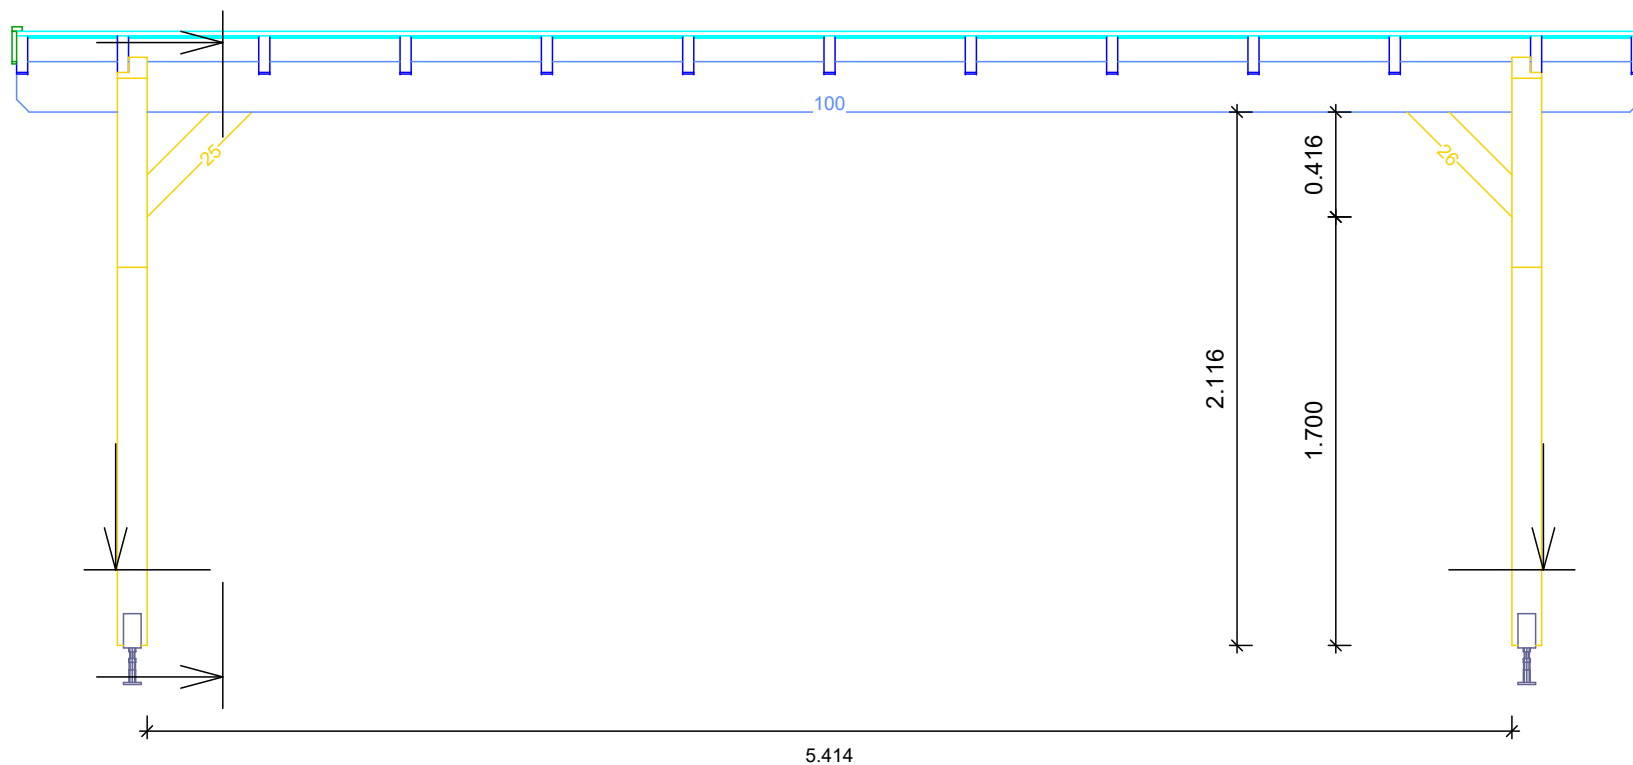


Project nr: VS00_0070
Date: 29.11.2024


1

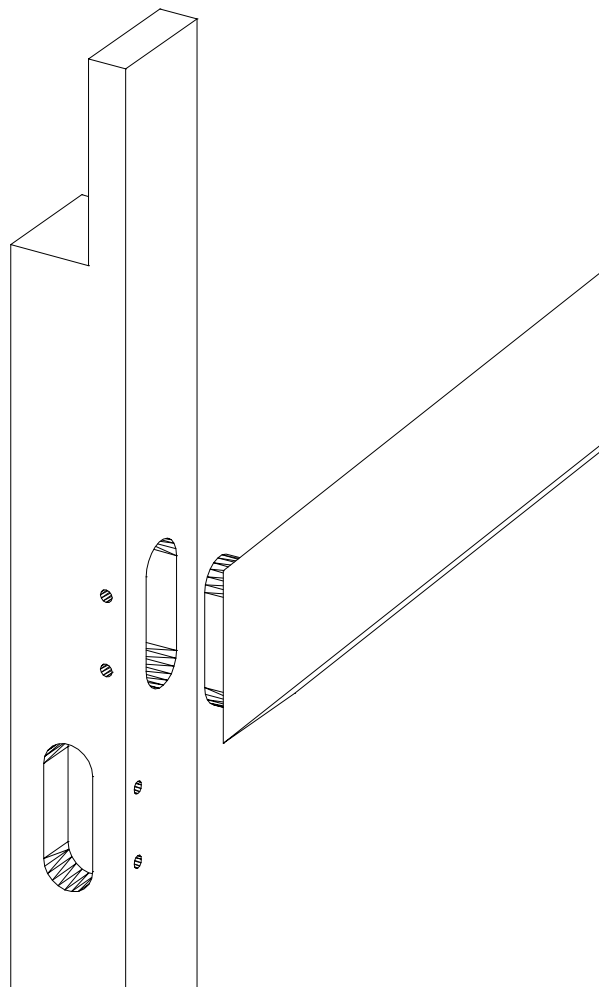

2

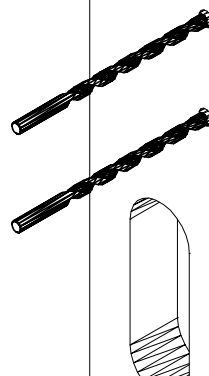


2a

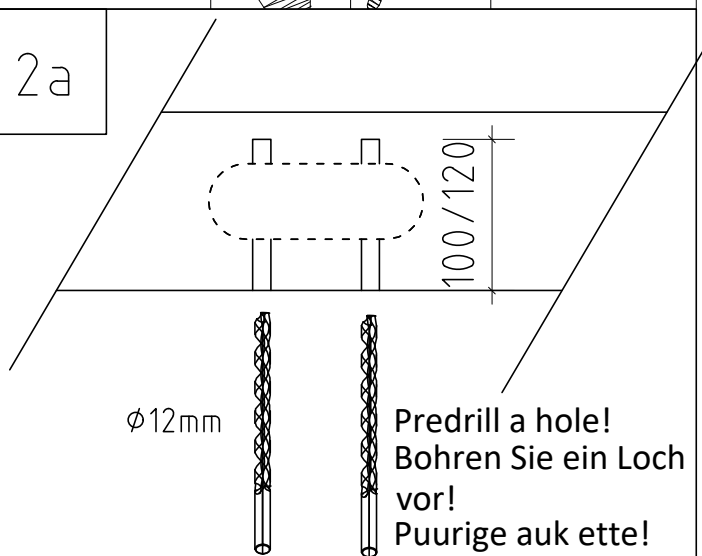


3

Cut dowels to the appropriate length!
Dübel in passende Länge schneiden!
Lõigake tüübel sobivasse pikkusse!

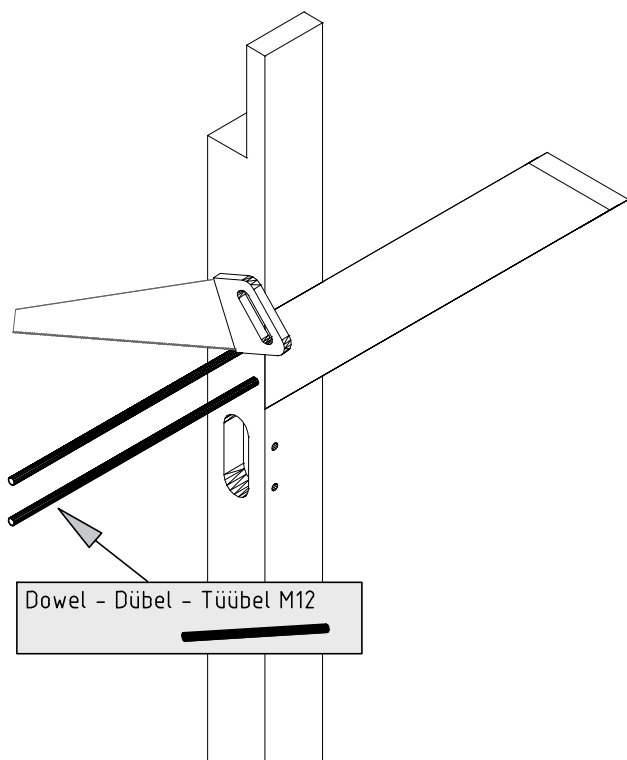



4

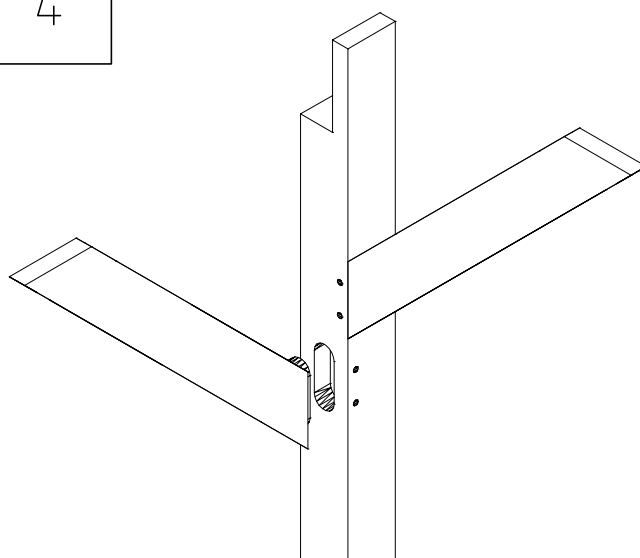


Repeat with other posts!
Das Ganze mit anderen Stützen wiederholen!
Korrata kõigi postidega!

5

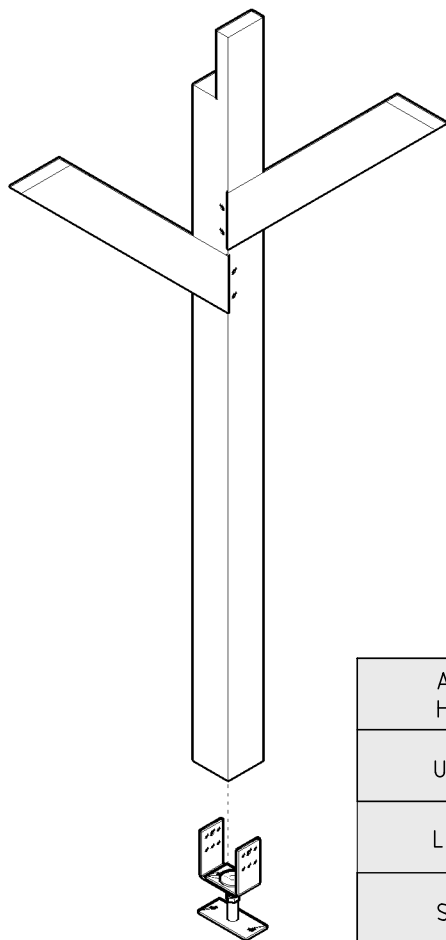

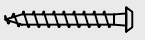
Adjustable post support bracket M20 Höhenverstellbar U-Stützenschuh - Betoonhark tallaga		1
U-Scheibe - Washer - Seib M10 Ø30		2
Lag bolts - Sechskant Holzschrauben - Võtme kruvi M10x50		2
Screw - Schraube - Kruvi 5.0x42		4

6

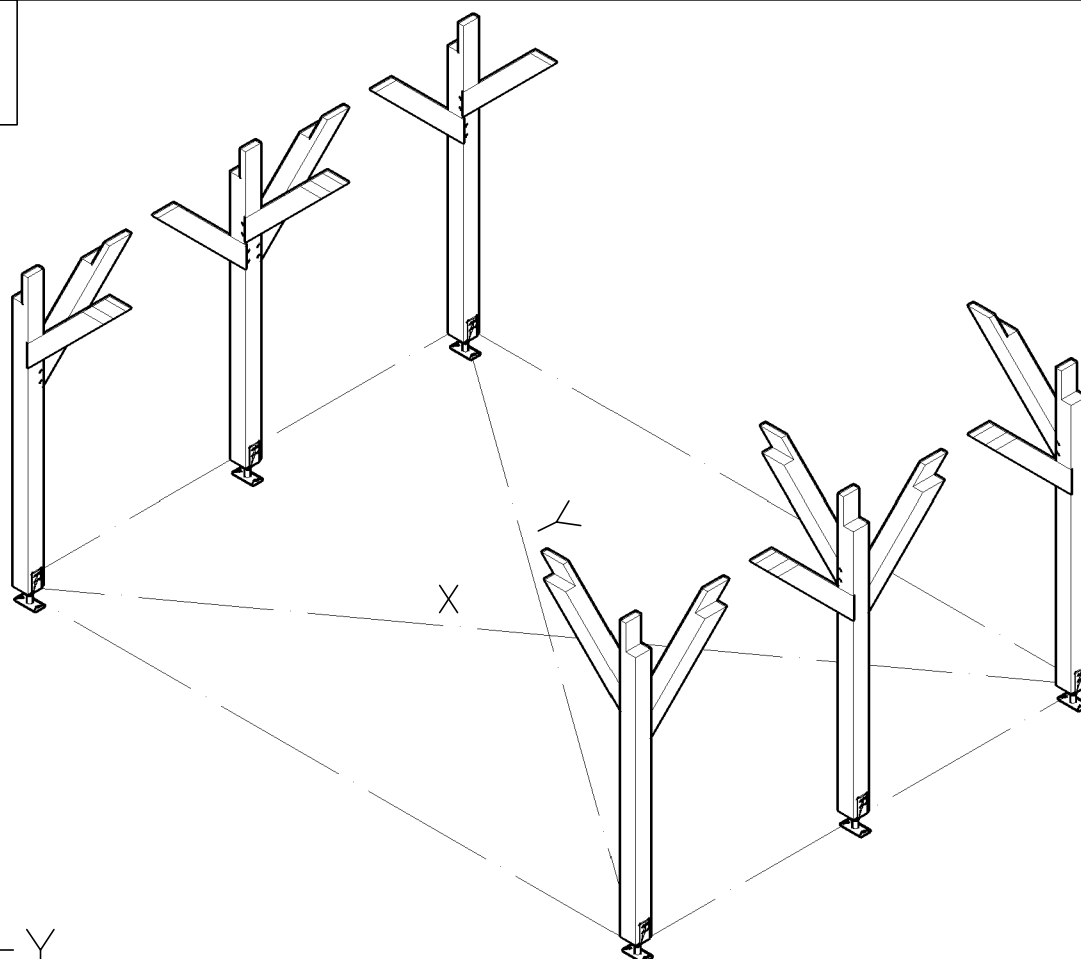

$X=Y$

7


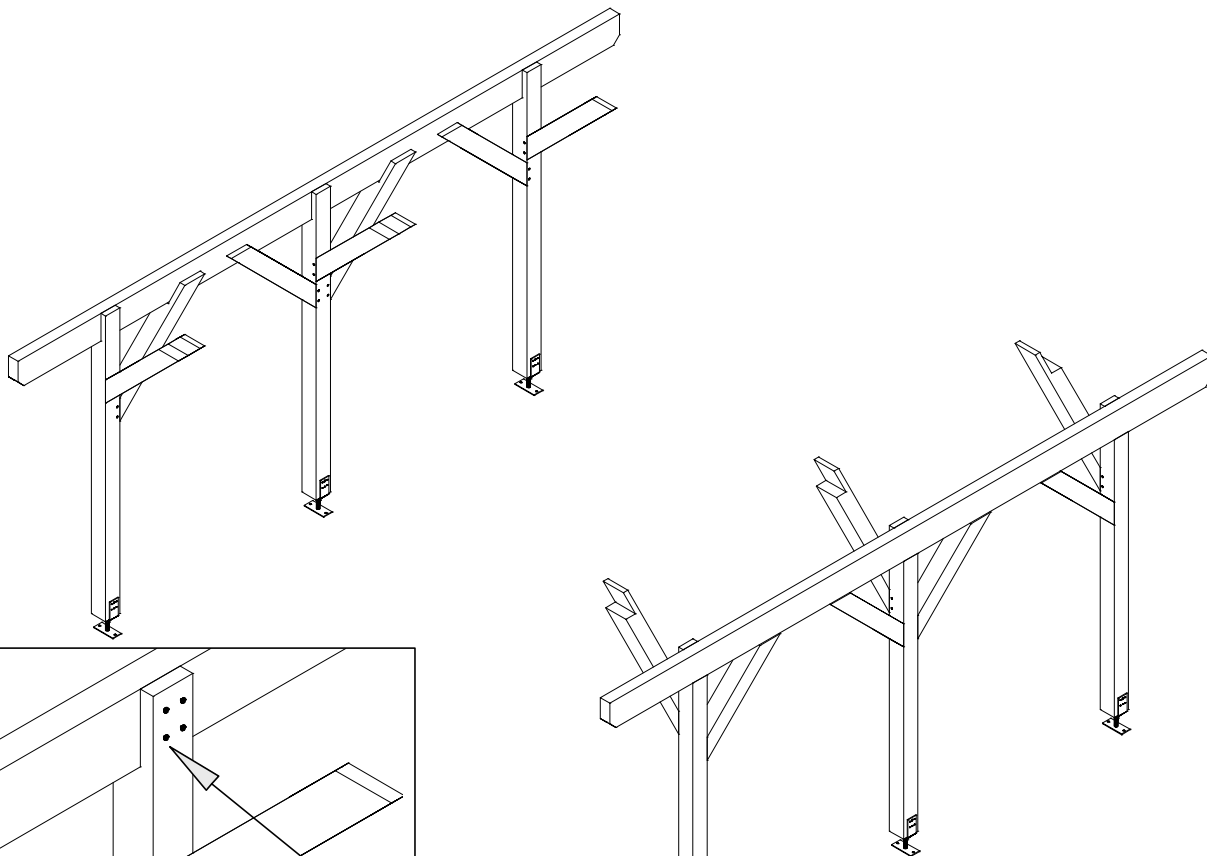


Screws - Schrauben - Kruvi 5.0x70/5.0x90




8


Screws - Schrauben - Kruvi 6.0x180

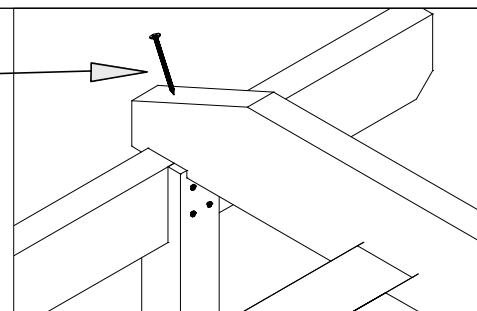 


9

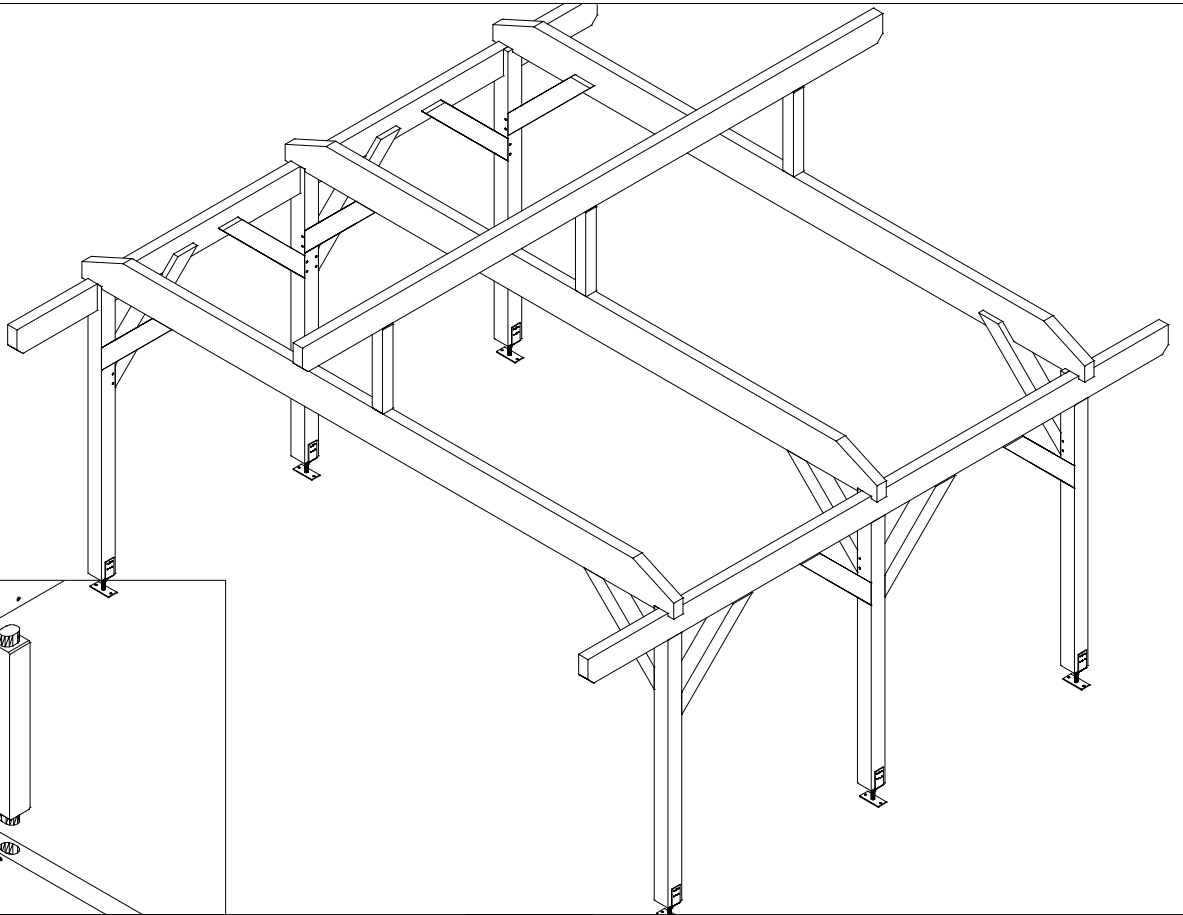


10

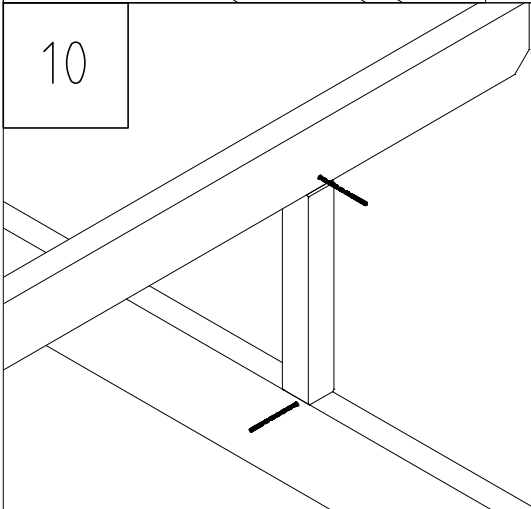


10a

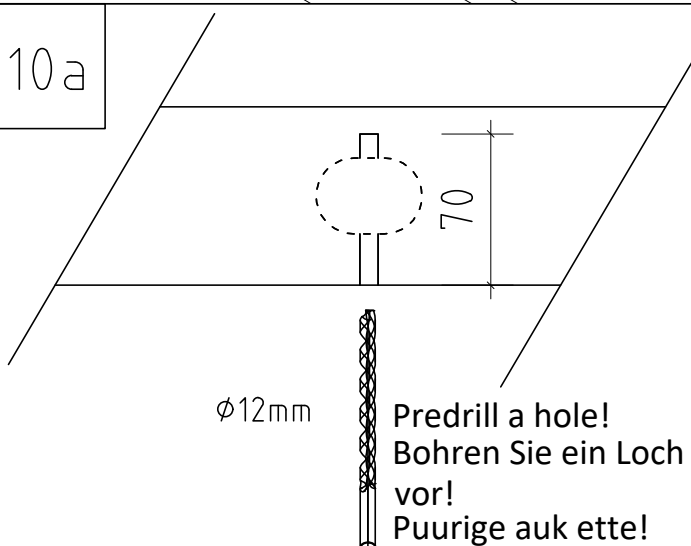

11

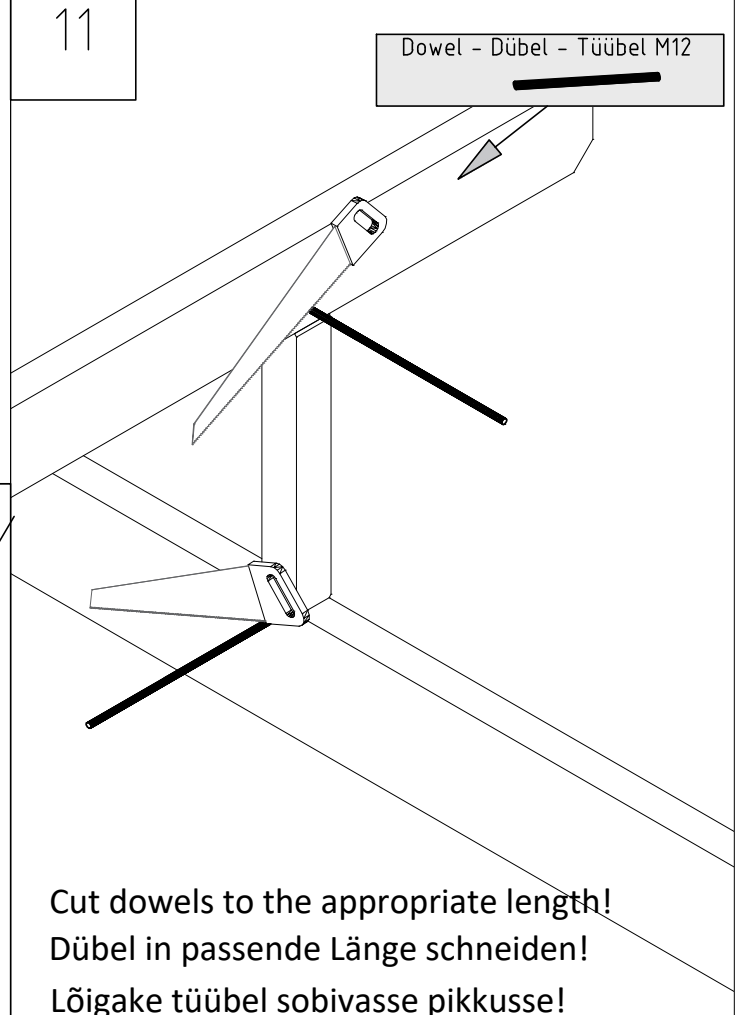


12

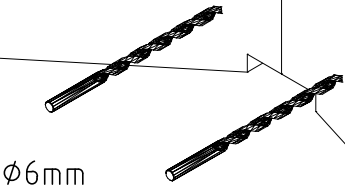


NB! Predrill a hole / Bohren Sie ein Loch vor / Puurige auk ette

13

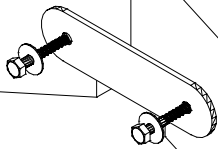

Mounting plate for rafters - Befestigungsplatten
für Sparren - Sarikate ühendusplaat

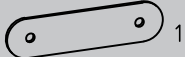

1

U-Scheibe - Washer - Seib M10 Ø30




2

Lag bolts - Sechskant Holzschrauben - Võtmekruvi M10x50





2


14

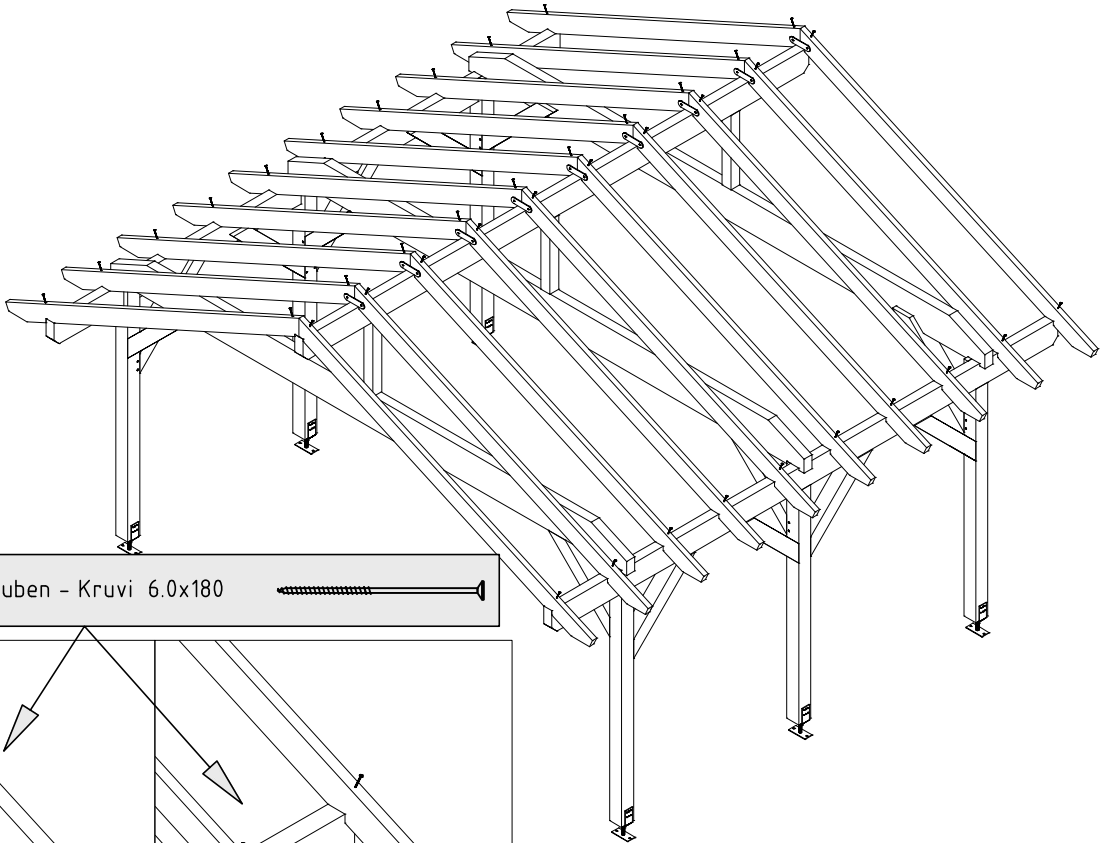

Screws - Schrauben - Kruvi 6.0x180

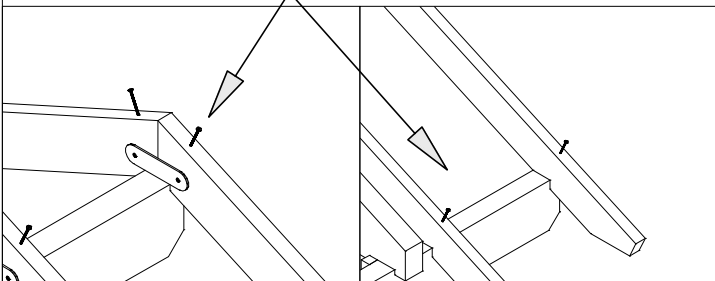 

15

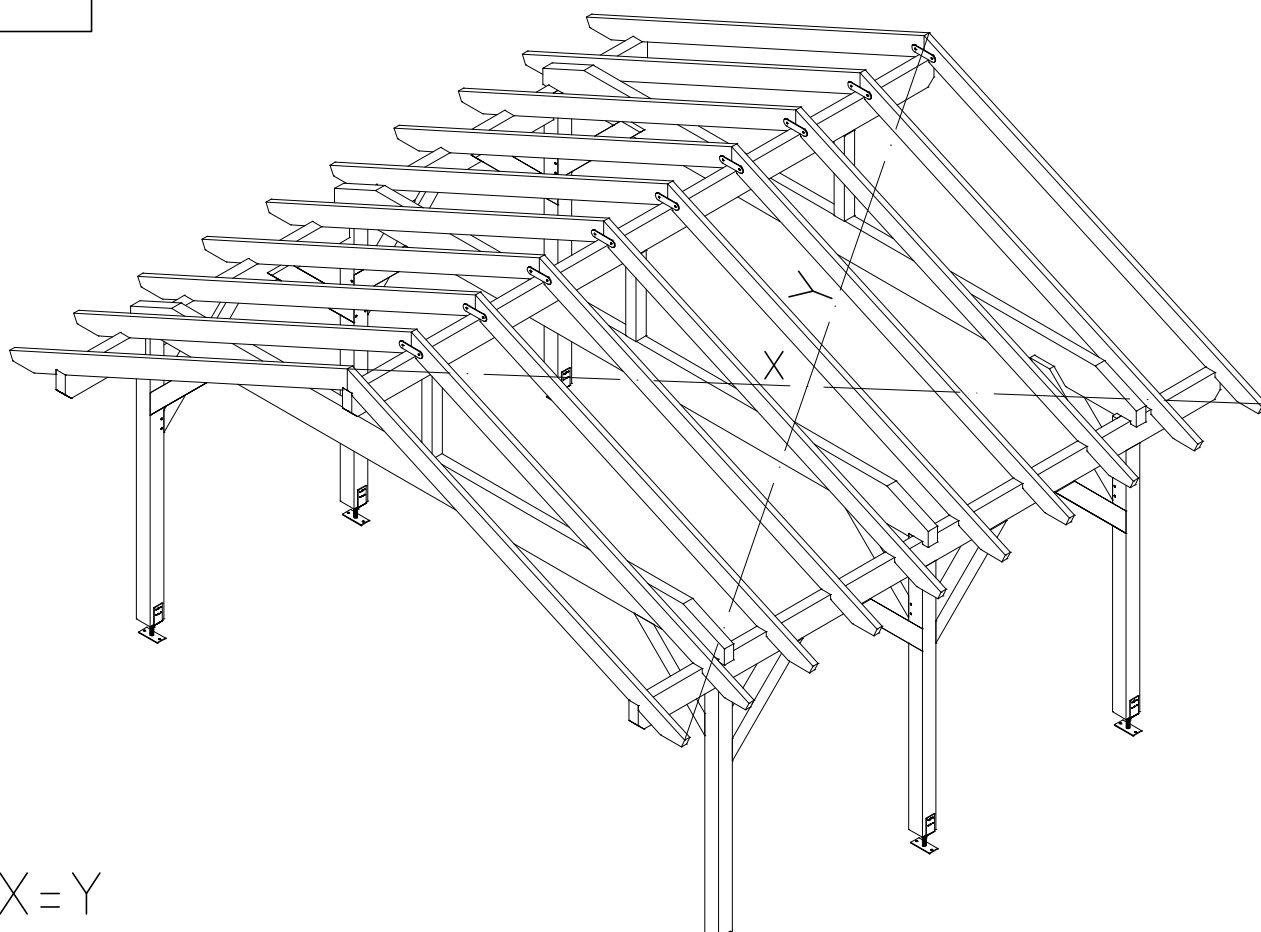

16

